


FRONT ELEVATION


SECTION AT A-A'

SCHEDULE OF DOORS & WINDOWS


S.NO.	TYPE	SIZE
1	D	1000X2450
2	D1	900X2450
3	W	2000X1700
4	W1	900X2450
5	W2	1500X750
4	D/W	2200X2450
5	V	600X750

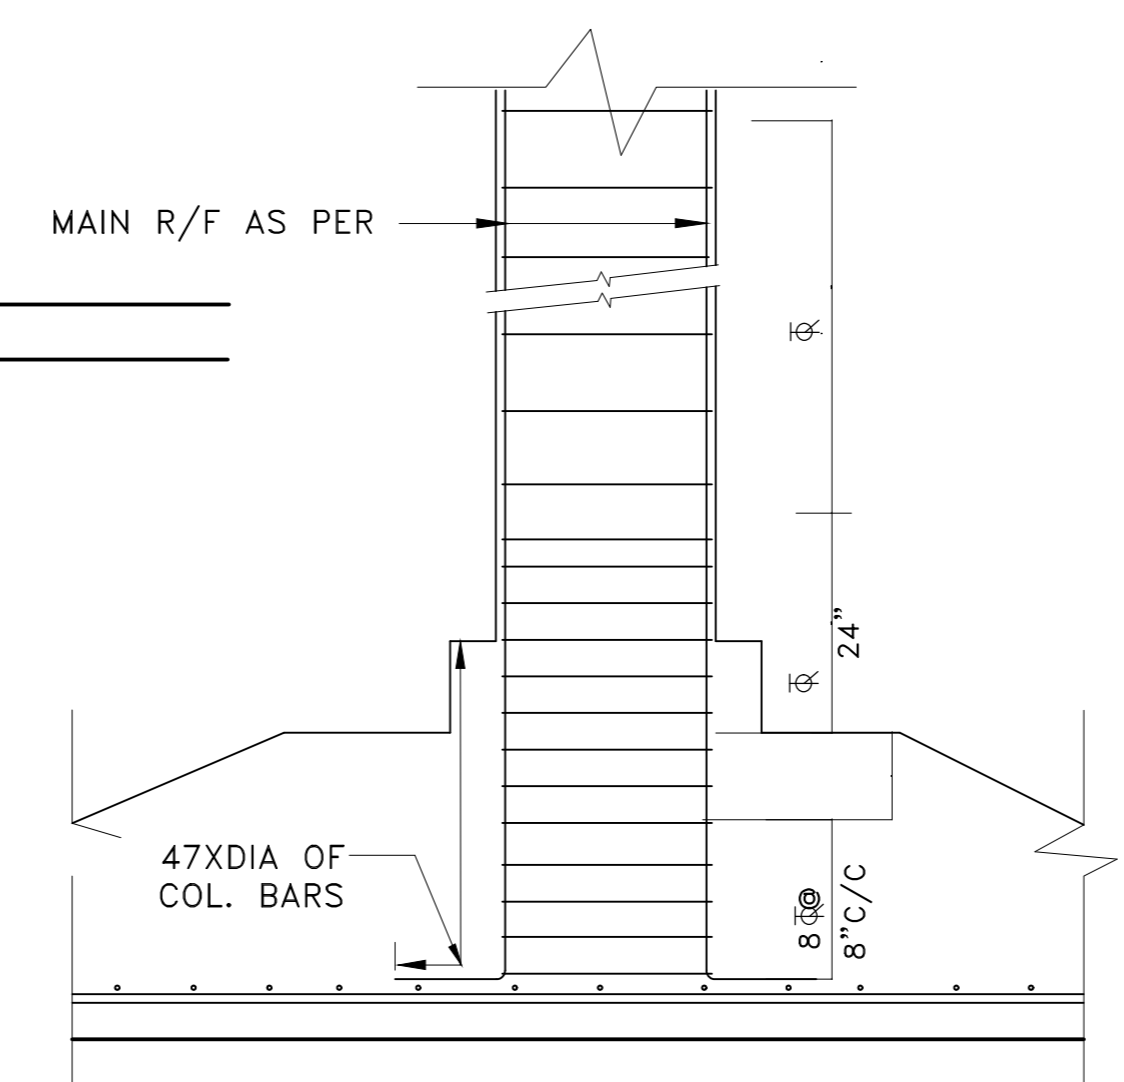


FOUNDATION PLAN

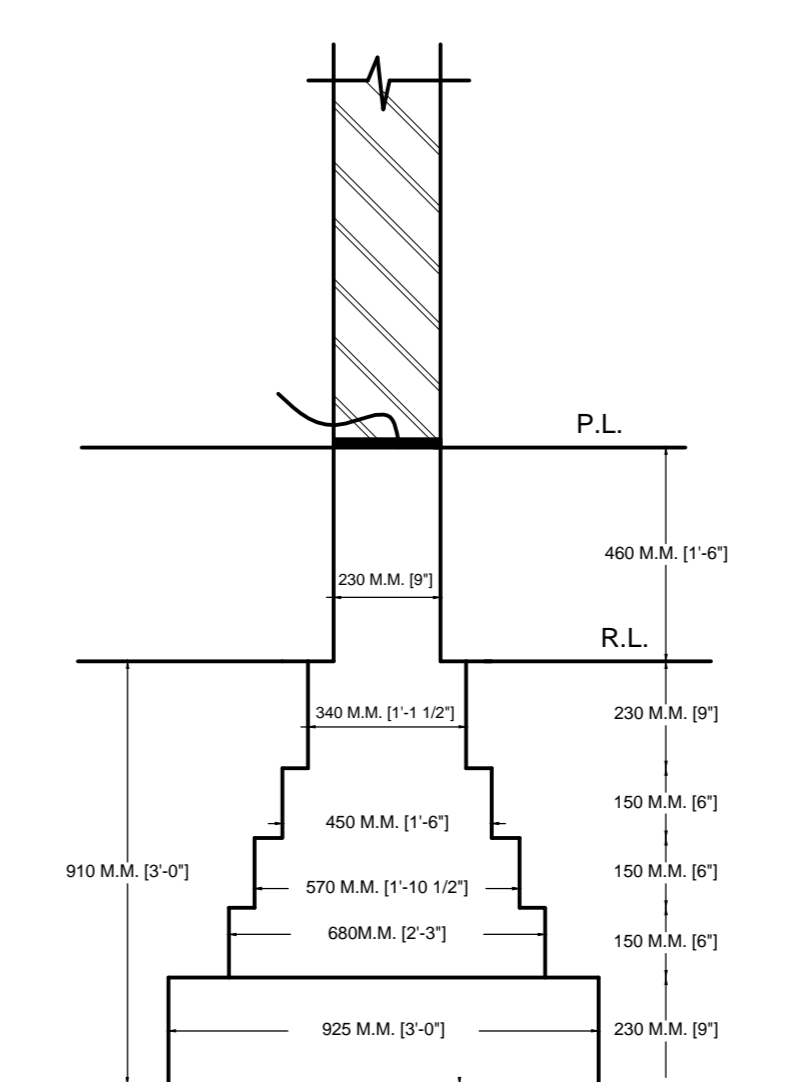


FOUNDATION DETAIL PLAN

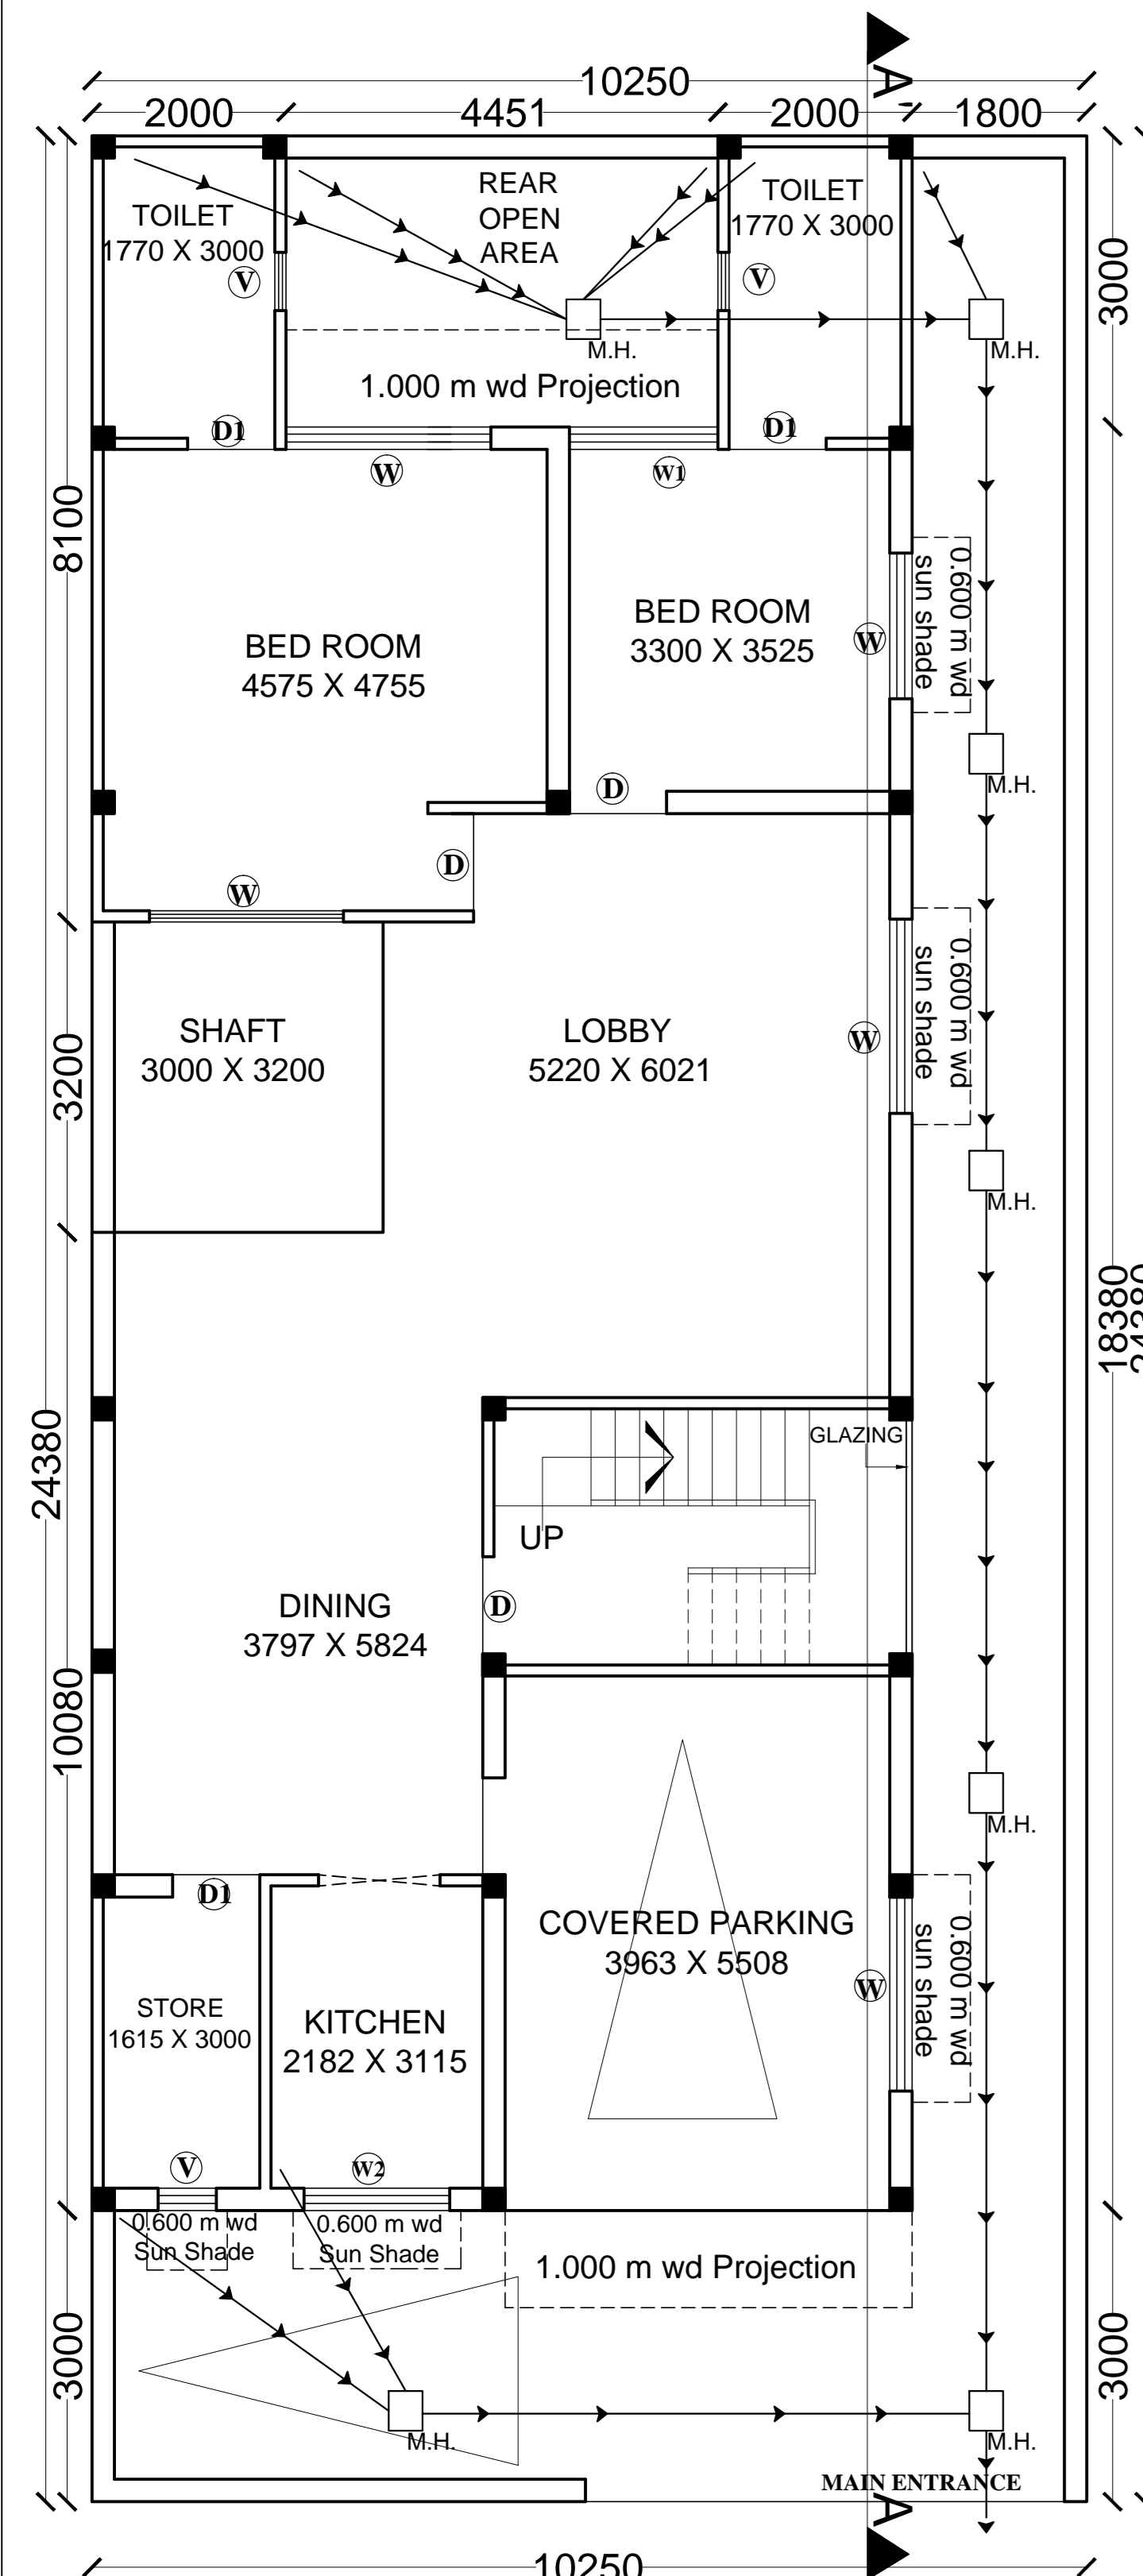


PROPOSED GROUND FLOOR PLAN

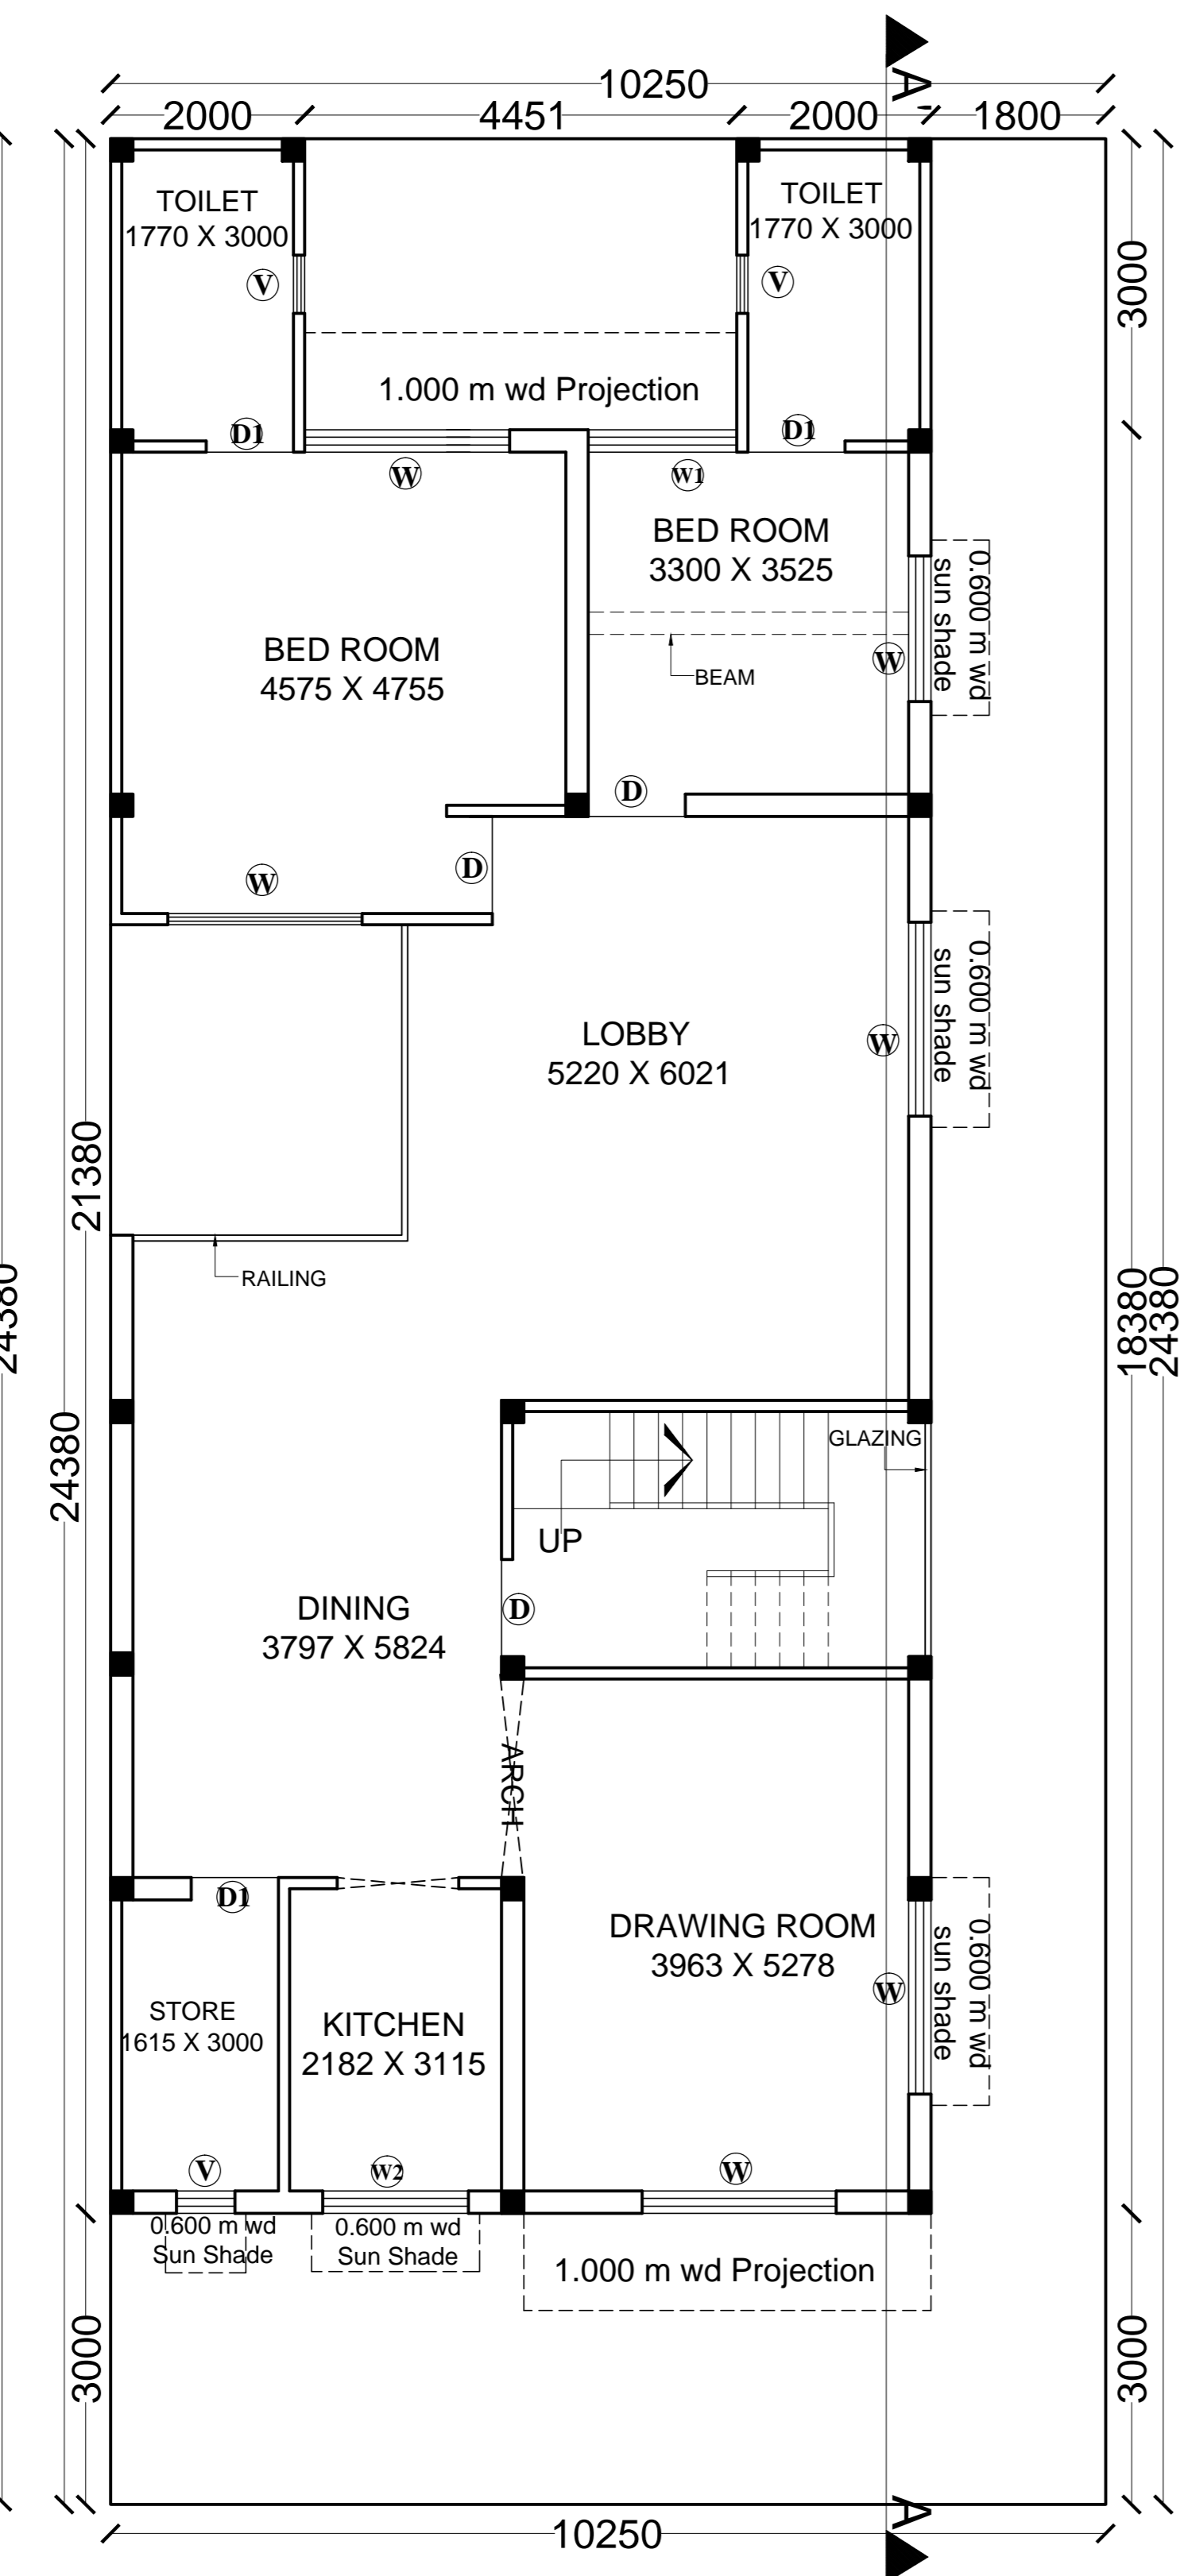


PROPOSED FIRST FLOOR PLAN

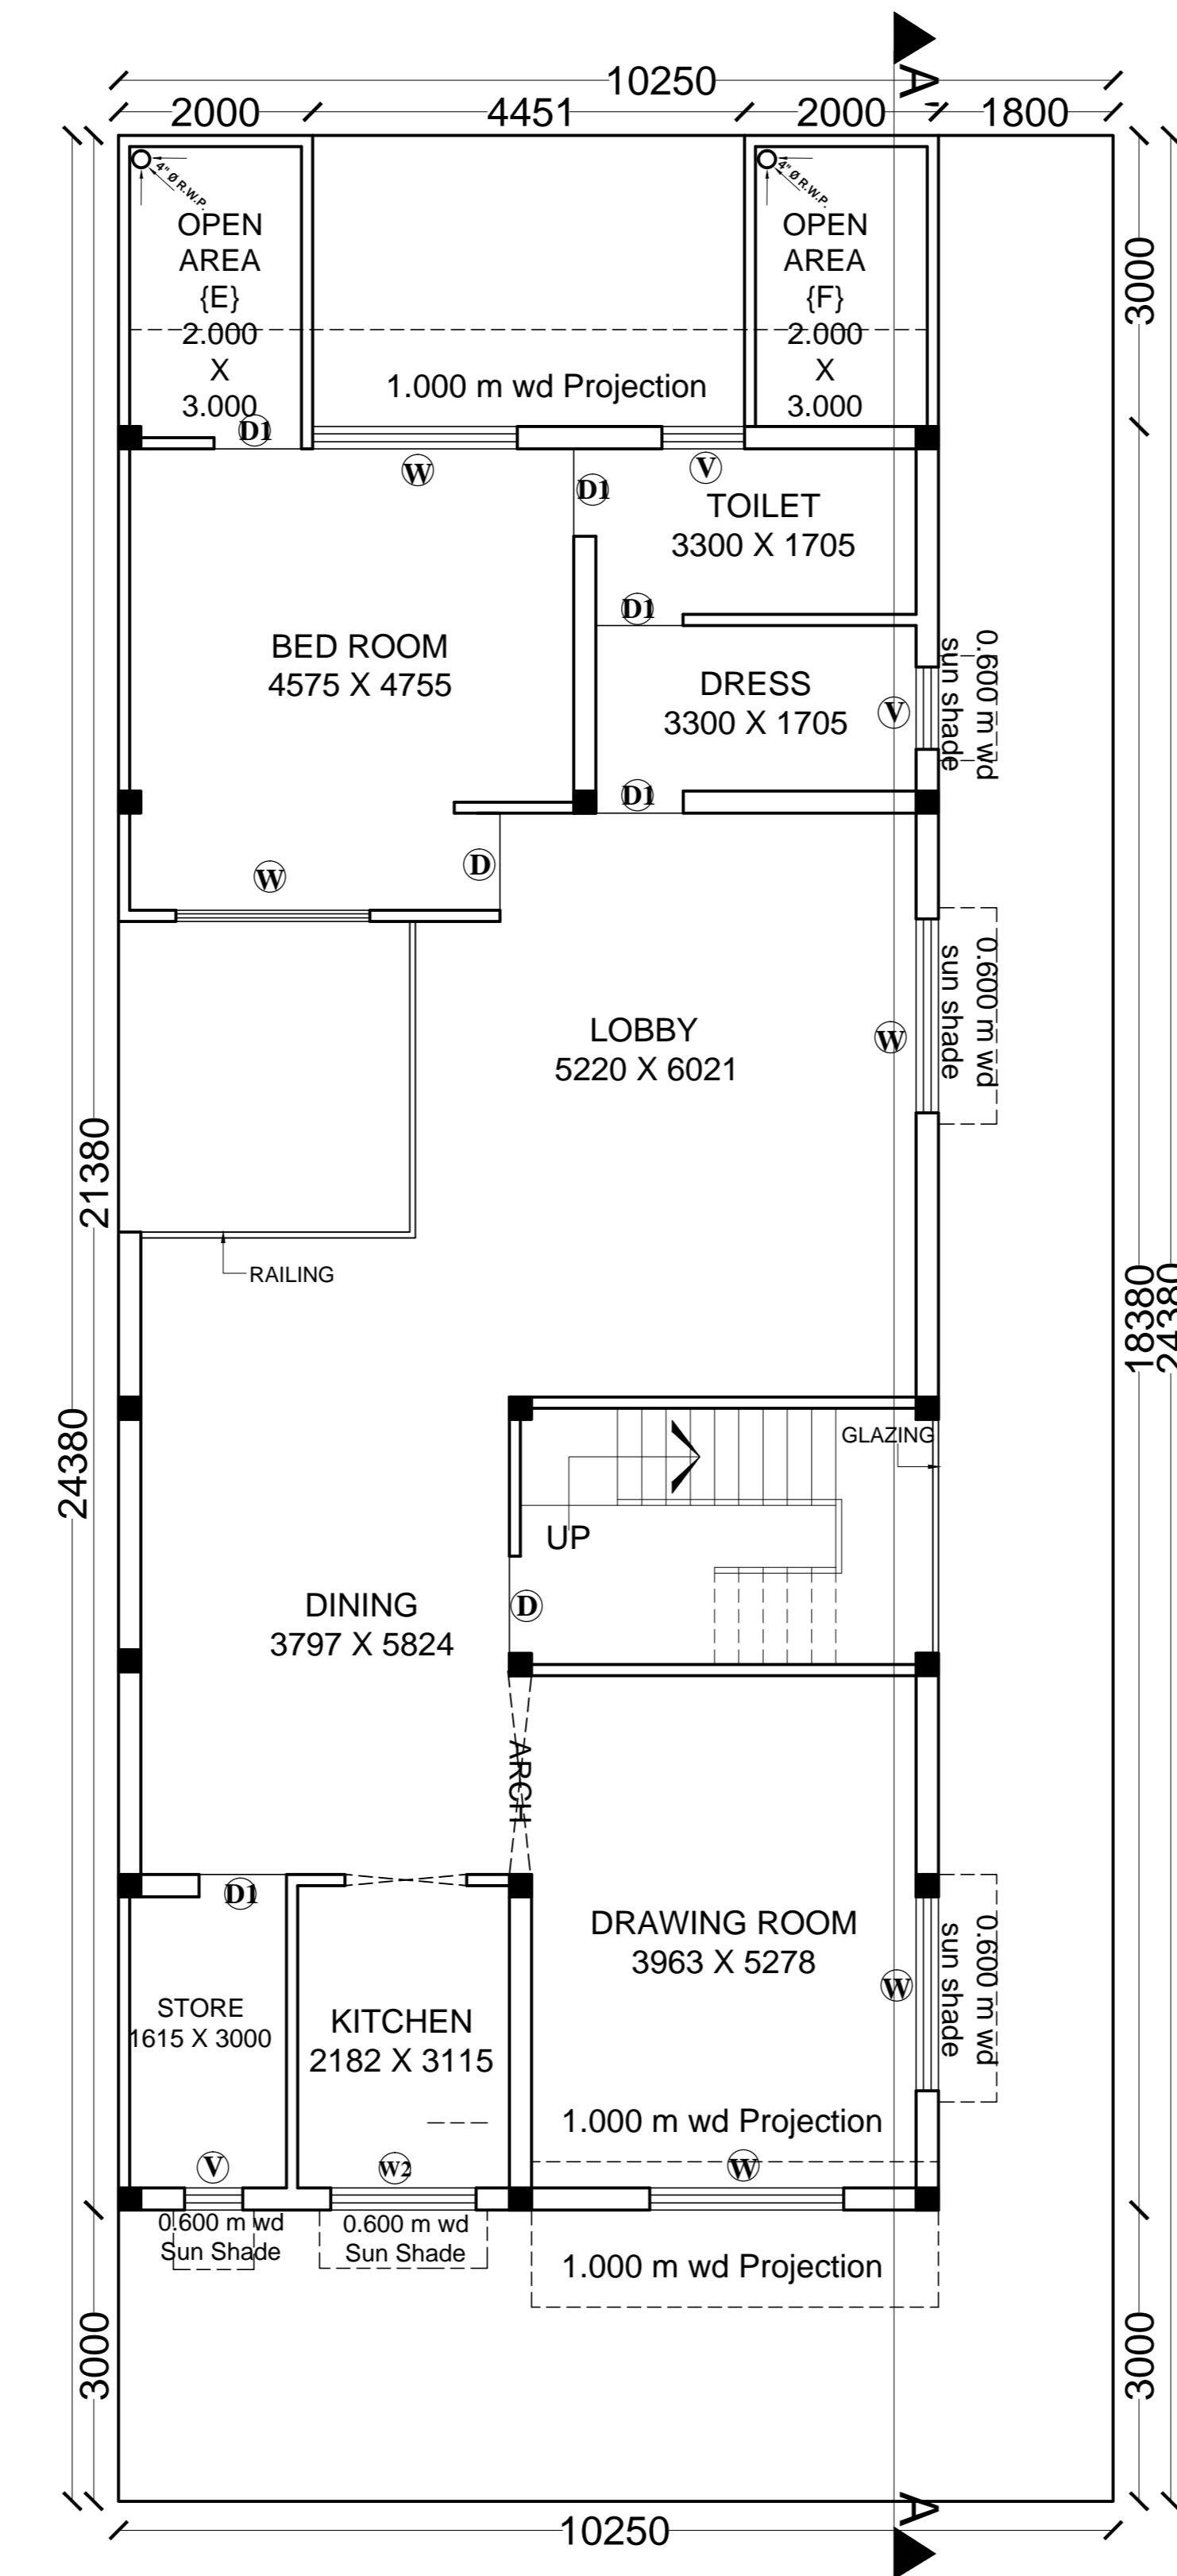

PROPOSED SECOND FLOOR PLAN

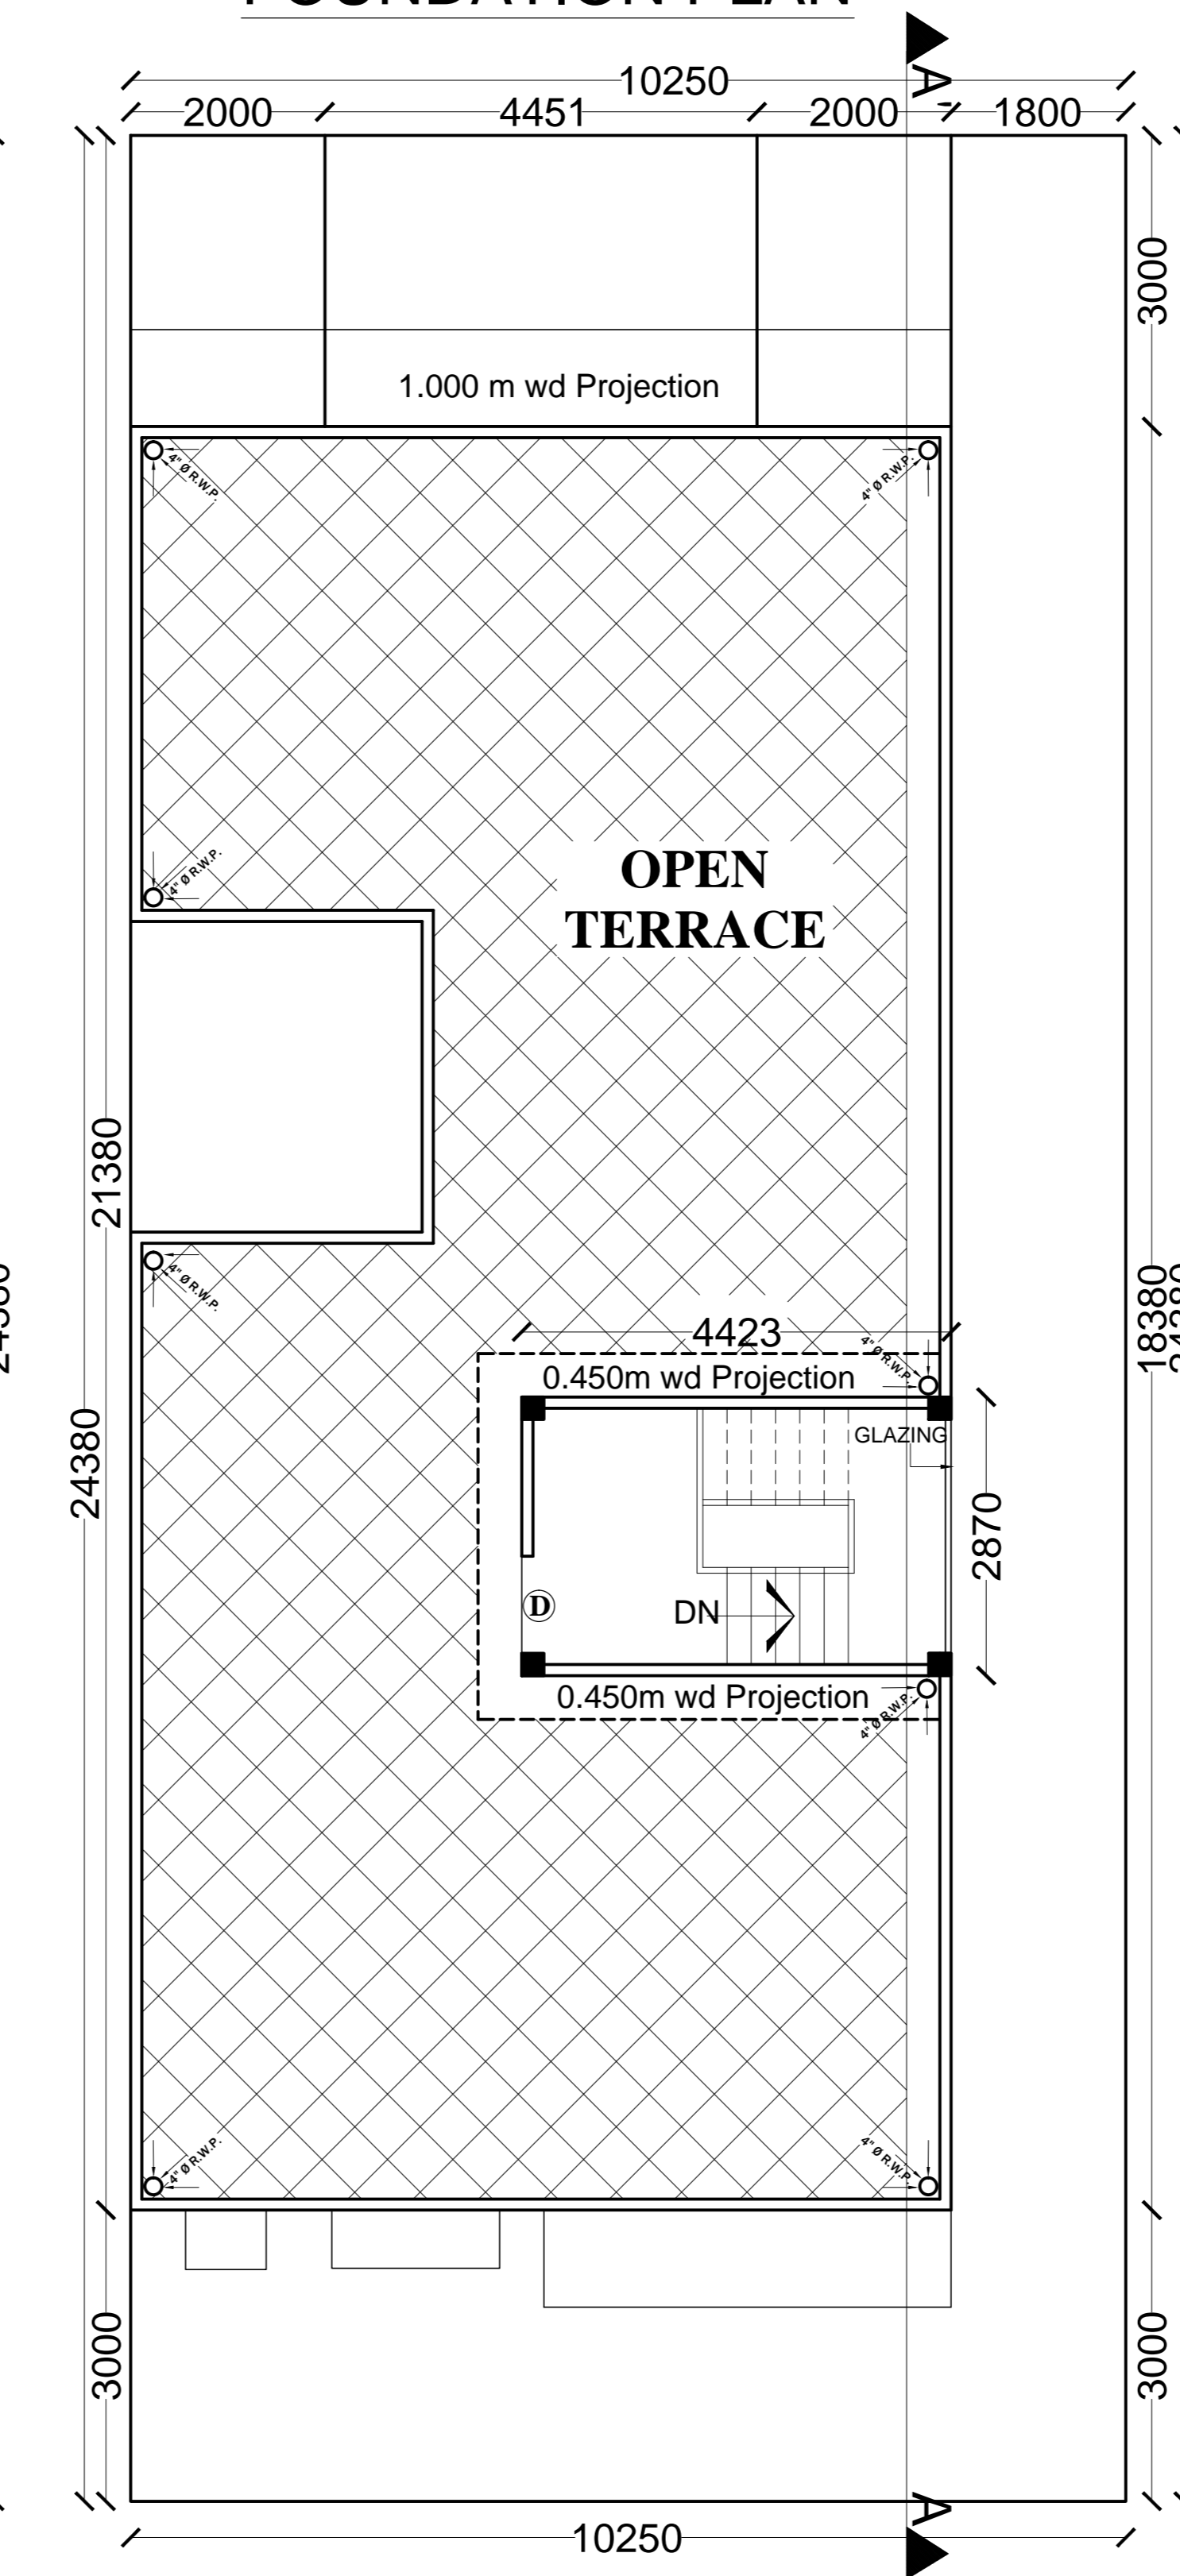

PROPOSED TERRACE FLOOR PLAN

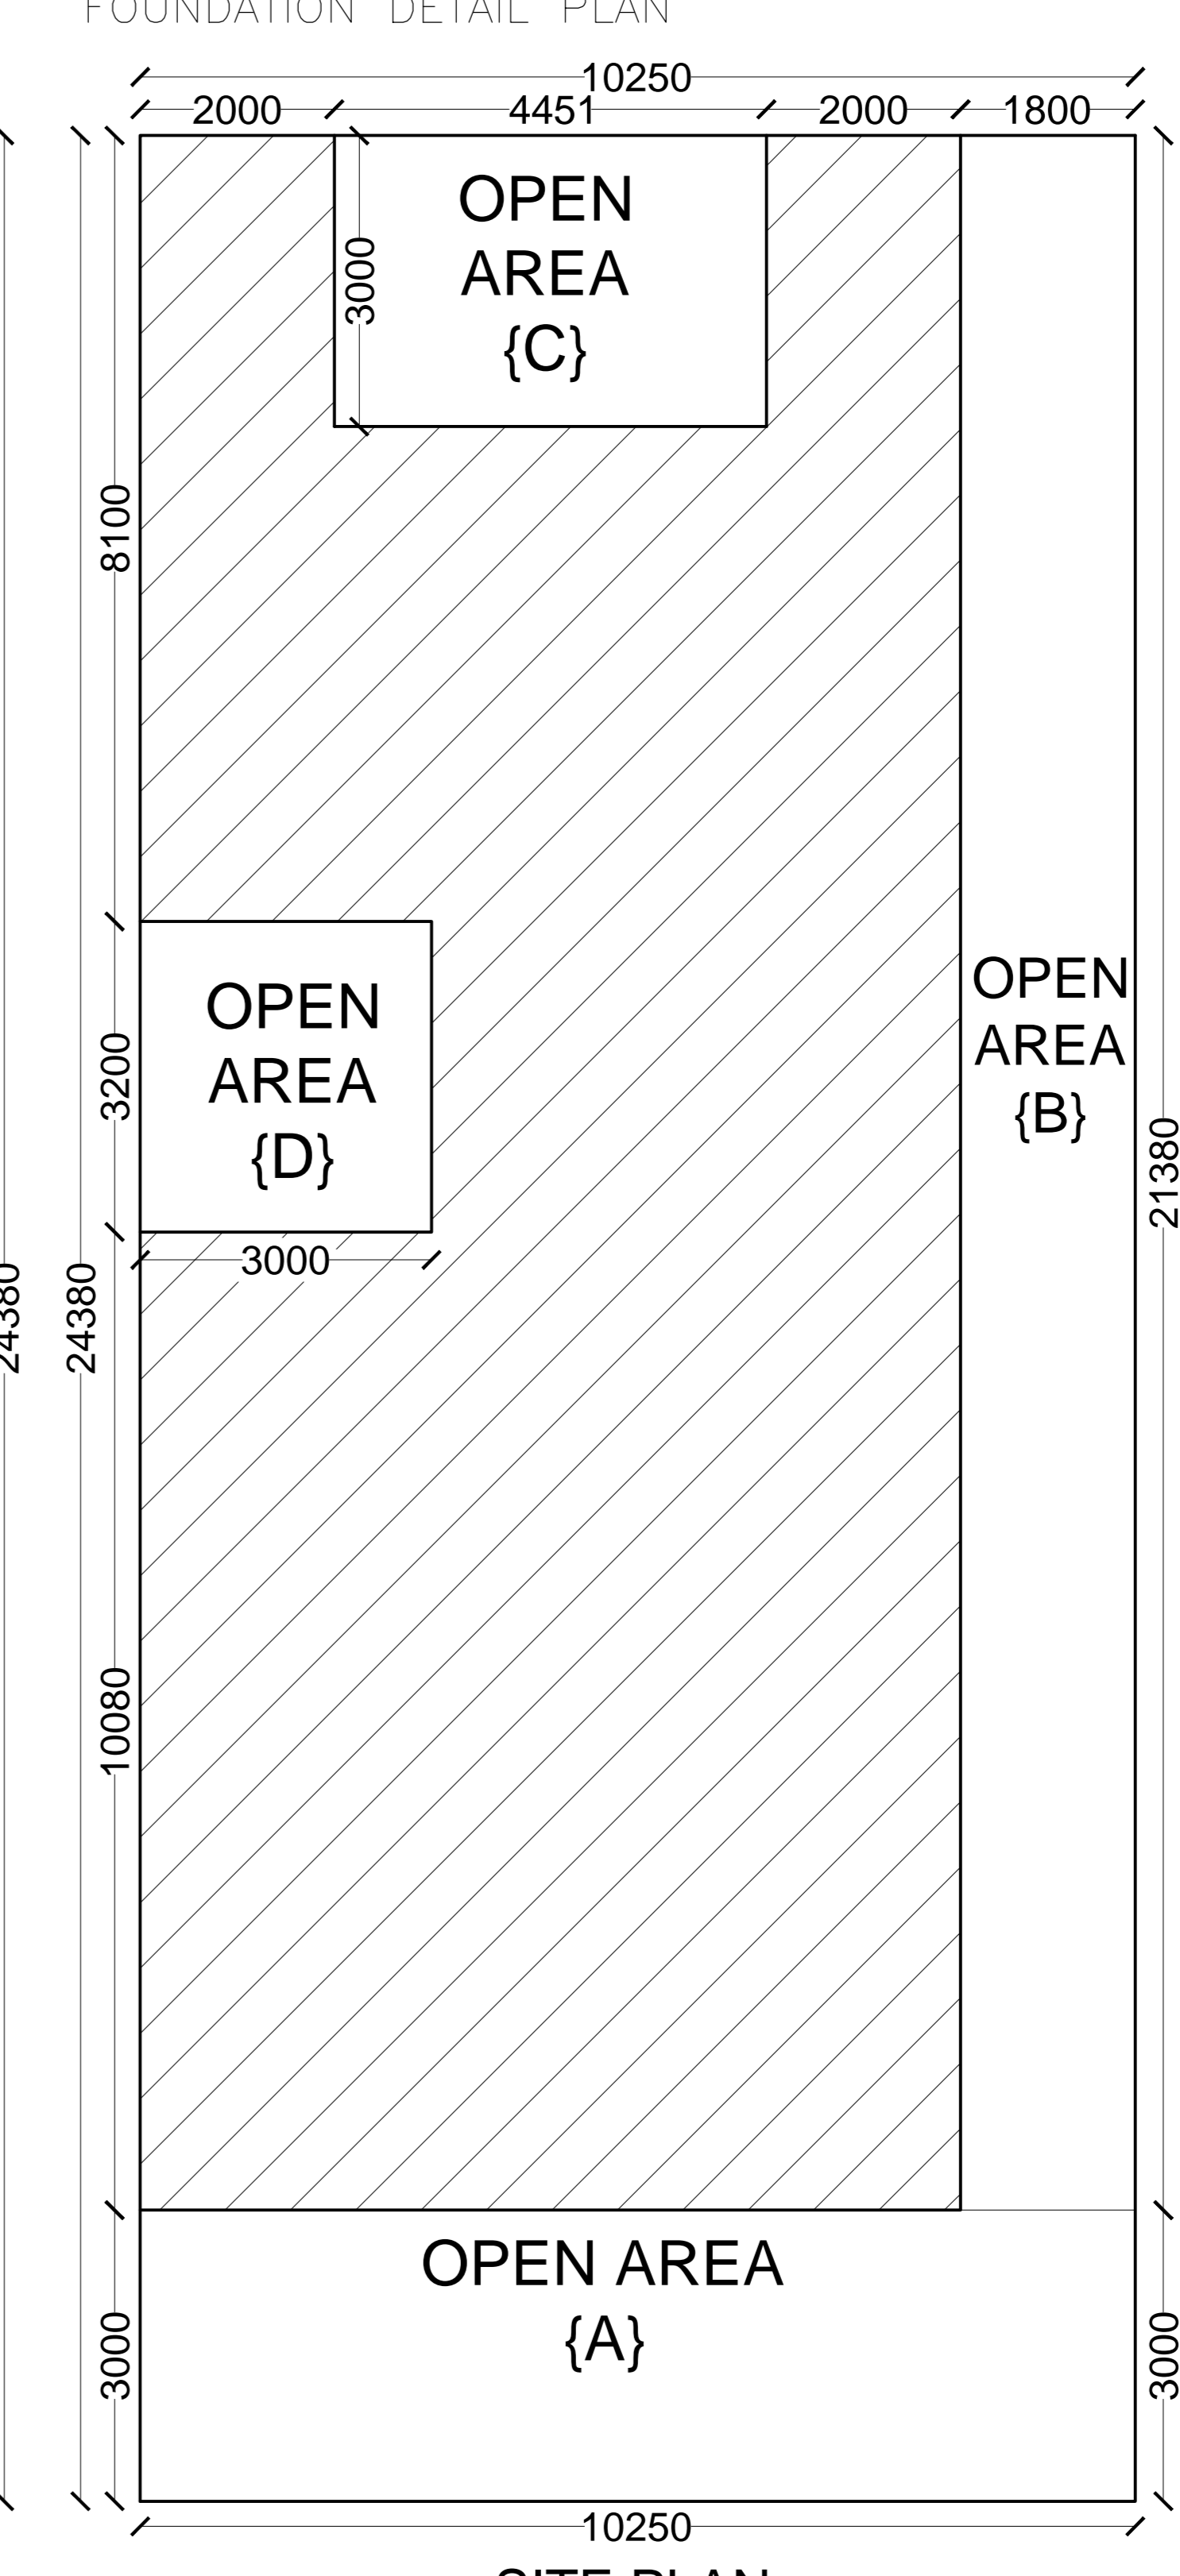

SITE PLAN

SPACE FOR G.D.A WORK

AREA CHART

1. TOTAL AREA OF THE PLOT	249.90 sq.m.
2. PERM. GR. COV. -	172.44 sq.m.
100.00 sq.m. @ 75%	171.44 sq.m.
149.90 sq.m. @ 65%	
3. PERM. F.A.R.	462.33 sq.m.
100.00 sq.m. @ 2.00	462.33 sq.m.
149.90 sq.m. @ 1.75	
4. OPEN AREA AT G.F.	
A = 10.250 X 3.000	30.75 sq.m.
B = 1.800 X 21.380	38.48 sq.m.
C = 4.451 X 3.000	13.35 sq.m.
D = 3.000 X 3.200	9.60 sq.m.
5. TOTAL OPEN AREA AT G.F.	92.18 sq.m.
6. PROPOSED COVD. AREA AT GROUND FLOOR (1-6)	157.72 sq.m.
7. PROPOSED COVD. AREA AT FIRST FLOOR	157.72 sq.m.
8. OPEN AREA AT SECOND FLOOR	
E = 2.000 X 3.000	6.00 sq.m.
F = 2.000 X 3.000	6.00 sq.m.
9. TOTAL OPEN AREA AT SECOND FLOOR	12.00 sq.m.
10. PROPOSED COVD. AREA AT SECOND FLOOR (7-9)	145.72 sq.m.
11. TOTAL PROP. COVERED AREA (7+8+10)	461.16 sq.m.
12. PROP COV. AREA OF MUMTY (NOT INCLUDING IN F.A.R) = (4.423 X 2.870) sq.mt.	12.69 sq.m.
13. TOTAL PROPOSED COVERED AREA AT ALL FLOOR ( 11+12+13)	473.85 sq.m.

PROJECT NAME:-

OWNER NAME:-

OWNER SIGN:-

DRAWING TITLE:-

DATE:

SUBMISSION DRAWING